

THE BRENNER

*Now Known as the Wynn

FEATURES



RANCH



2 BATHROOMS



3 BEDROOMS



2 CAR GARAGE



1350 SQ. FT.

BRENNER - CRAFTSMAN



BRENNER - TRADITIONAL



BRENNER - MODERN FARMHOUSE



FRONT ELEVATION

SCALE: 1/4" = 1'-0" Modern Farmhouse Elevation G

STONE INCLUDED




816.228.1188 | ASHLARHOMESKC.COM

Marketed by Ashlar Realty, LLC


THE BRENNER

*Now Known as the Wynn

FLOOR PLAN

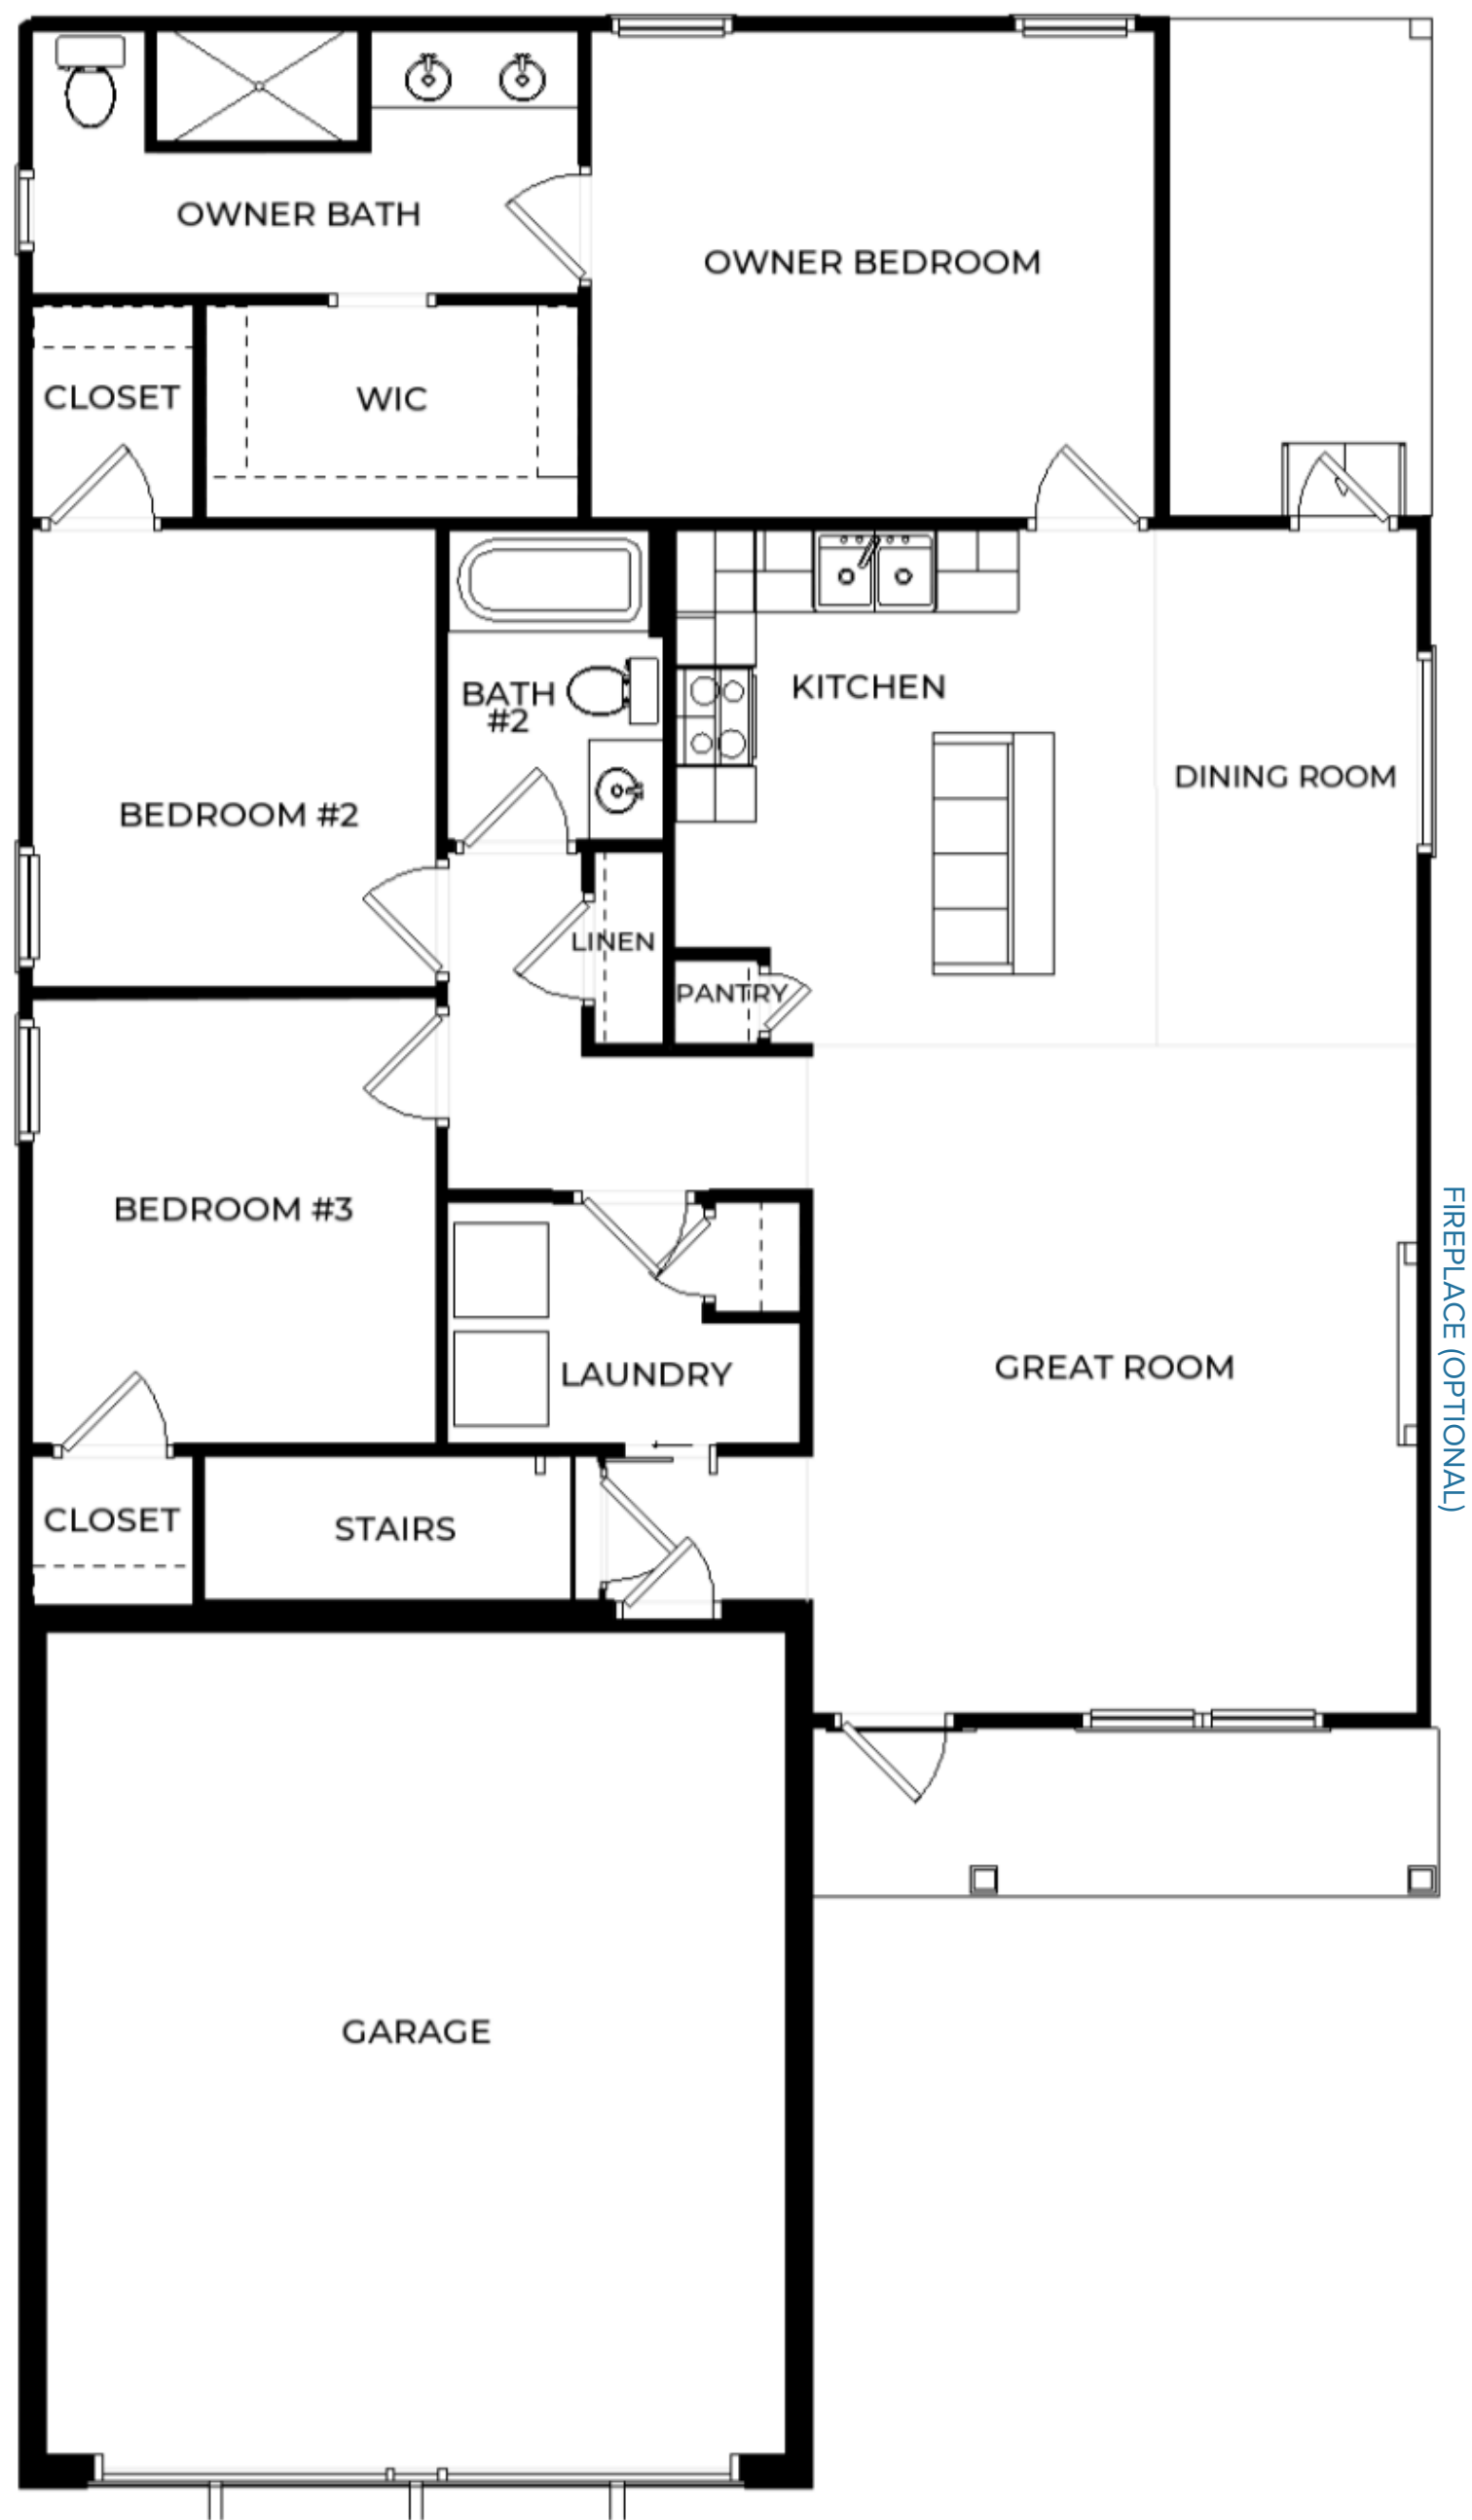

FINISHED BASEMENT (OPTIONAL)

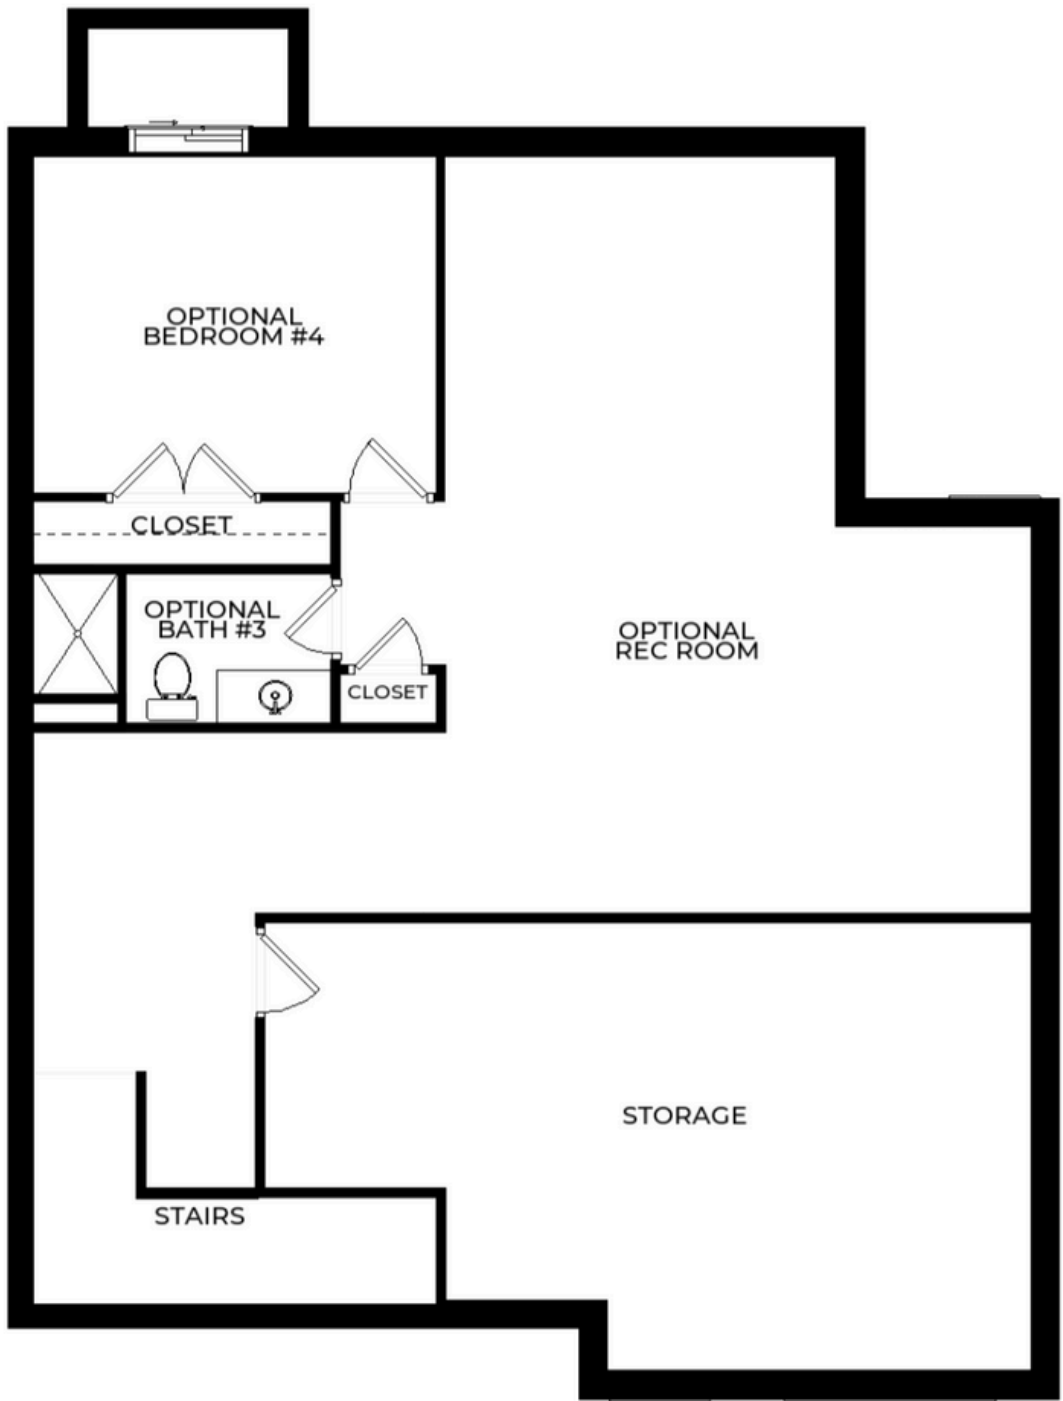

816.228.1188 | ASHLARHOMESKC.COM

Marketed by Ashlar Realty, LLC